



PLAN SHOWING THE PROPOSED GROUND FLOOR, FIRST FLOOR AND SECOND FLOOR R.C.C. ROOF COLLEGE BUILDING BELONGS TO "JAGATH GURU B.Ed & D.Ed COLLEGE" OF "LAKSHMI GANAPATHI EDUCATIONAL SOCIETY", SANIKAVARAM (Reg: 248/2010) IN S.NO: 453 AT SANIKAVARAM VILLAGE AND GRAMPANCHAYAT, PEDDARAVEEDU MANDAL, PRAKASAM DISTRICT, A.P.


REPRESENTED BY: SECRETARY & CORRESPONDENT :- Smt P.V KOTESWARAMMA

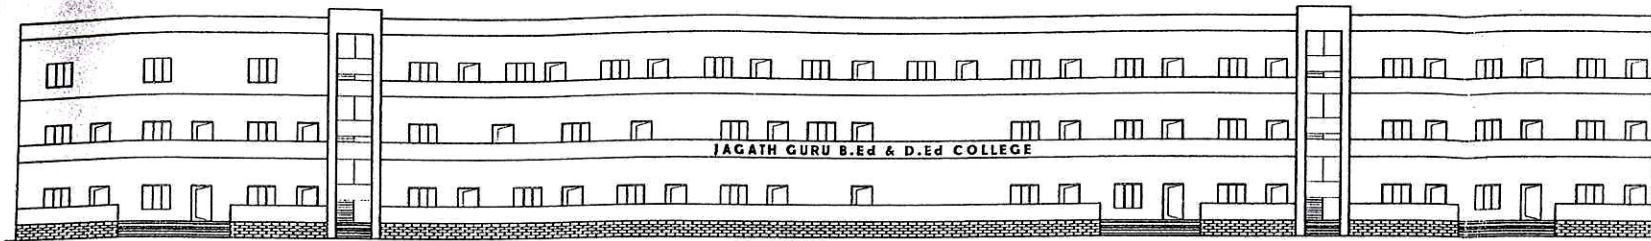


ELEVATION

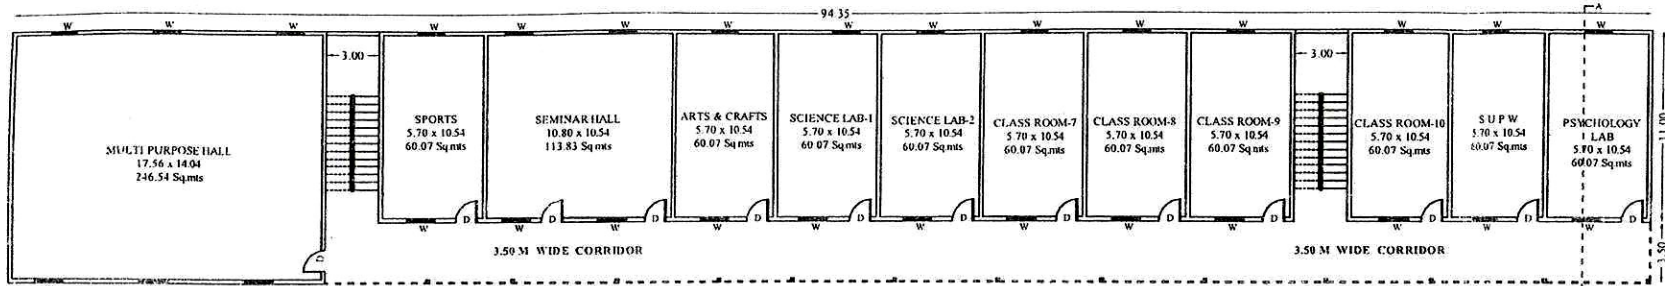



SECOND FLOOR PLAN

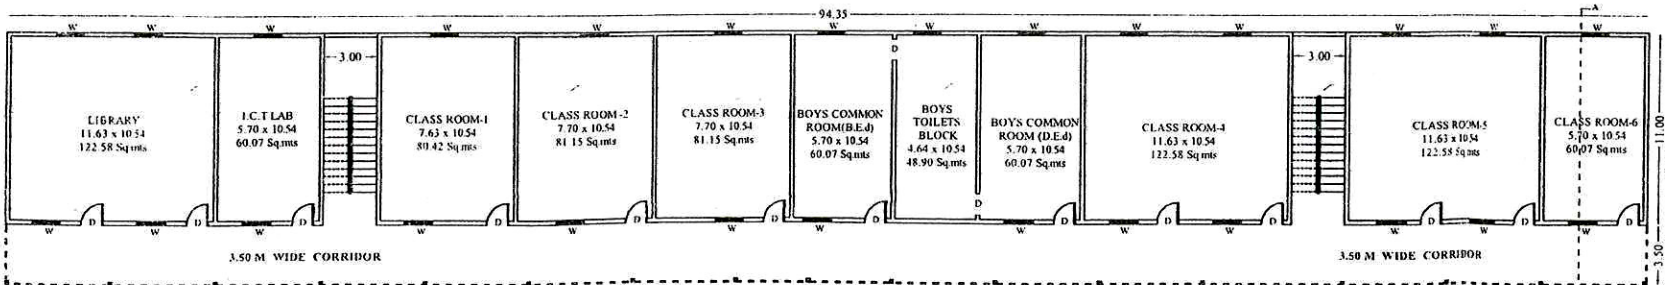

FIRST FLOOR PLAN

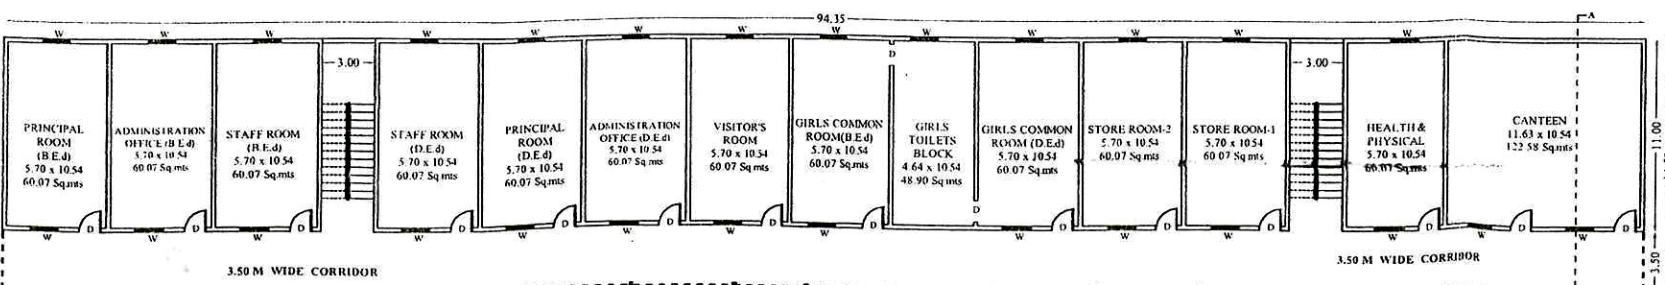

GROUND FLOOR PLAN

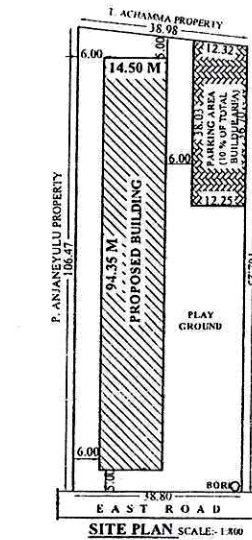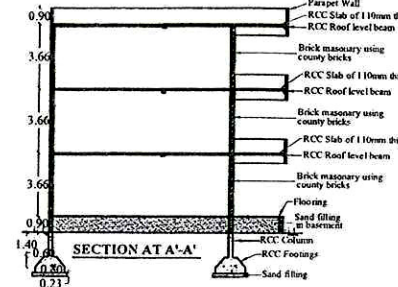

SITE PLAN SCALE: 1:800

AREAS

AREA OF SITE :-	Ac 1.00 Cents or 4060.00 Sq.mts
AREA OF THE PROPOSED GROUND FLOOR BUILDING :-	1368.07 Sq.mts (or) 14720.48 Sq.ft
AREA OF THE PROPOSED FIRST FLOOR BUILDING :-	1368.07 Sq.mts (or) 14720.48 Sq.ft
AREA OF THE PROPOSED SECOND FLOOR BUILDING :-	1368.07 Sq.mts (or) 14720.48 Sq.ft
TOTAL FLOORS AREA :-	4104.21 Sq.mts (or) 44161.40 Sq.ft
PARKING AREA (10% OF TOTAL BUILDUP AREA) :-	410.42 Sq.mts (or) 4416.14 Sq.ft
OPEN AREA :-	2281.93 Sq.mts (or) 24553.56 Sq.ft

REFERENCE

DOOR	:- 1.20 x 2.10 m
WINDOW	:- 1.50 x 1.50 m
VENTILATOR	:- 0.90 x 0.45 m

NOTE

SCALE	:- 1: 200
SCALE (SITE PLAN)	:- 1: 800

PROPOSED

ALL DIMENSIONS ARE IN METERS

APPROVAL

GROUND FLOOR AREA	Carpet area Sq.mts	Carpet area Sq.ft
PRINCIPAL ROOM (B.Ed)	60.07	646.35
ADMINISTRATIVE OFFICE (B.Ed)	60.07	646.35
STAFF ROOM (B.Ed)	60.07	646.35
STAFF ROOM (D.Ed)	60.07	646.35
PRINCIPAL ROOM (D.Ed)	60.07	646.35
ADMINISTRATIVE OFFICE (D.Ed)	60.07	646.35
VISITOR'S ROOM	60.07	646.35
GIRLS COMMON ROOM (B.Ed)	60.07	646.35
GIRLS TOILET	48.90	526.16
GIRLS COMMON ROOM (D.Ed)	60.07	646.35
STORE ROOM-2	60.07	646.35
STORE ROOM-1	60.07	646.35
HEALTH & PHYSICAL EDUCATION	60.07	646.35
CANTEEN	122.58	1318.96
FIRST FLOOR AREA	Carpet area Sq.mts	Carpet area Sq.ft
LIBRARY	122.58	1318.96
I.C.T	60.07	646.35
CLASS ROOM-1	80.42	865.32
CLASS ROOM-2	81.15	873.17
CLASS ROOM-3	81.15	873.17
BOYS COMMON ROOM (B.Ed)	60.07	646.35
BOYS TOILET	48.90	526.16
BOYS COMMON ROOM (D.Ed)	60.07	646.35
CLASS ROOM-4	122.58	1318.96
CLASS ROOM-5	122.58	1318.96
CLASS ROOM-6	60.07	646.35
SECOND FLOOR AREA	Carpet area Sq.mts	Carpet area Sq.ft
MULTI PURPOSE HALL	246.54	2652.77
SPORTS ROOM	60.07	646.35
SEMINAR HALL	113.83	1224.81
ARTS & CRAFTS	60.07	646.35
SCIENCE LAB-1	60.07	646.35
SCIENCE LAB-2	60.07	646.35
CLASS ROOM-7	60.07	646.35
CLASS ROOM-8	60.07	646.35
CLASS ROOM-9	60.07	646.35
CLASS ROOM-10	60.07	646.35
S.U.P.W	60.07	646.35
PSYCHOLOGY LAB	60.07	646.35

APPLICANT

K. S. V. V.
12/5/2015
PANCHAYAT SECRETARY
SANIKAVARAM

ENGINEER

J. Anuradha
Licence Building Surveyor
Licence No. 06/2014
ADDANKI NAGAR PANCHAYAT
BHAVANA ARCHITECTS
60 Feet Road, Q.M.G. ROAD



P. SUBRAHMANYAM
B.Sc; B.L.,
ADVOCATE & NOTARY
MARKAPUR-523316, Prakasam Dt.

15/12/2015